


Höylämötie 7, Helsinki, n. 250 m² 3.krs

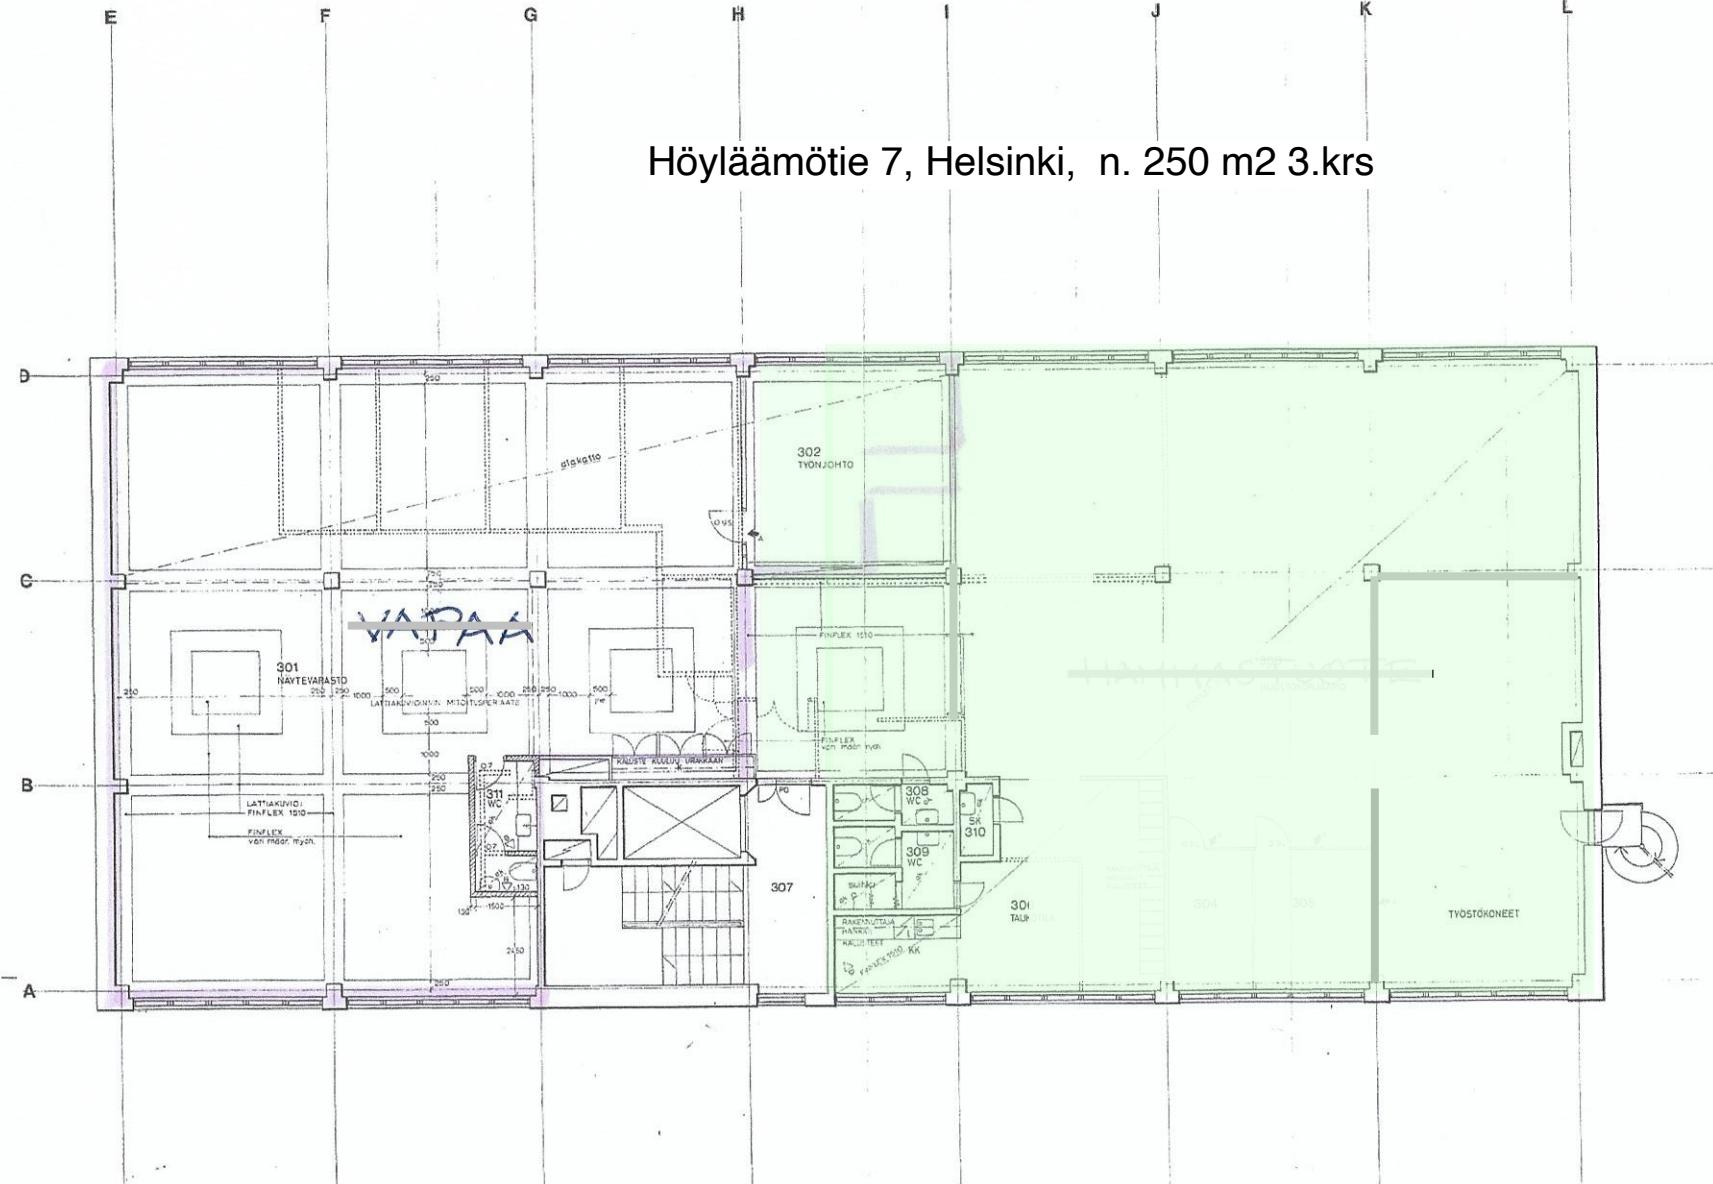

3. KRS